



# SAUGERTIES CENTRAL SCHOOL DISTRICT MOUNT MARION ELEMENTARY SCHOOL

## PROPOSED SIDEWALK REPLACEMENT PROJECT 744 GLASCO TURNPIKE - TOWN OF SAUGERTIES ULSTER COUNTY, NEW YORK 12477

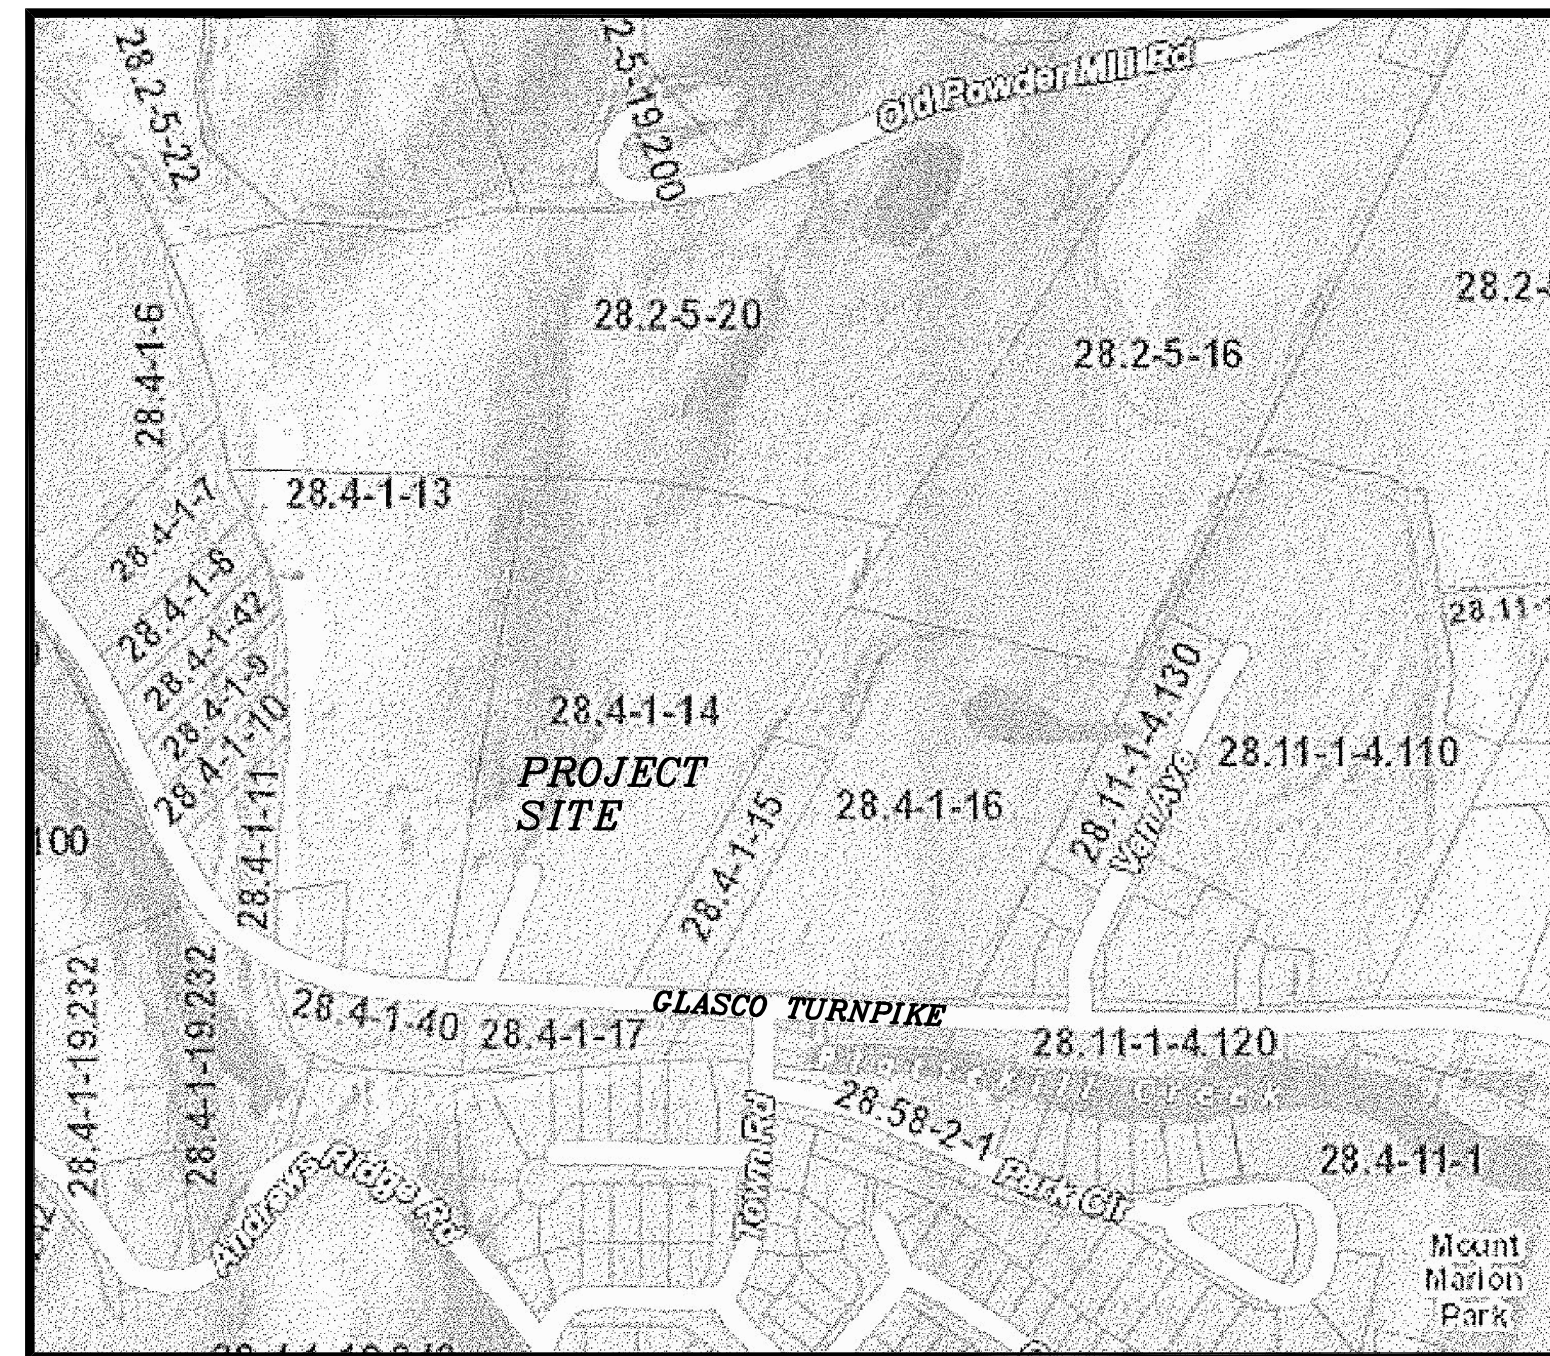

**NORTH** AREA MAP SCALE: 1" = 400'  
SOURCE: ULSTER COUNTY PARCEL VIEWER - TAX PARCEL #28.4-1-14

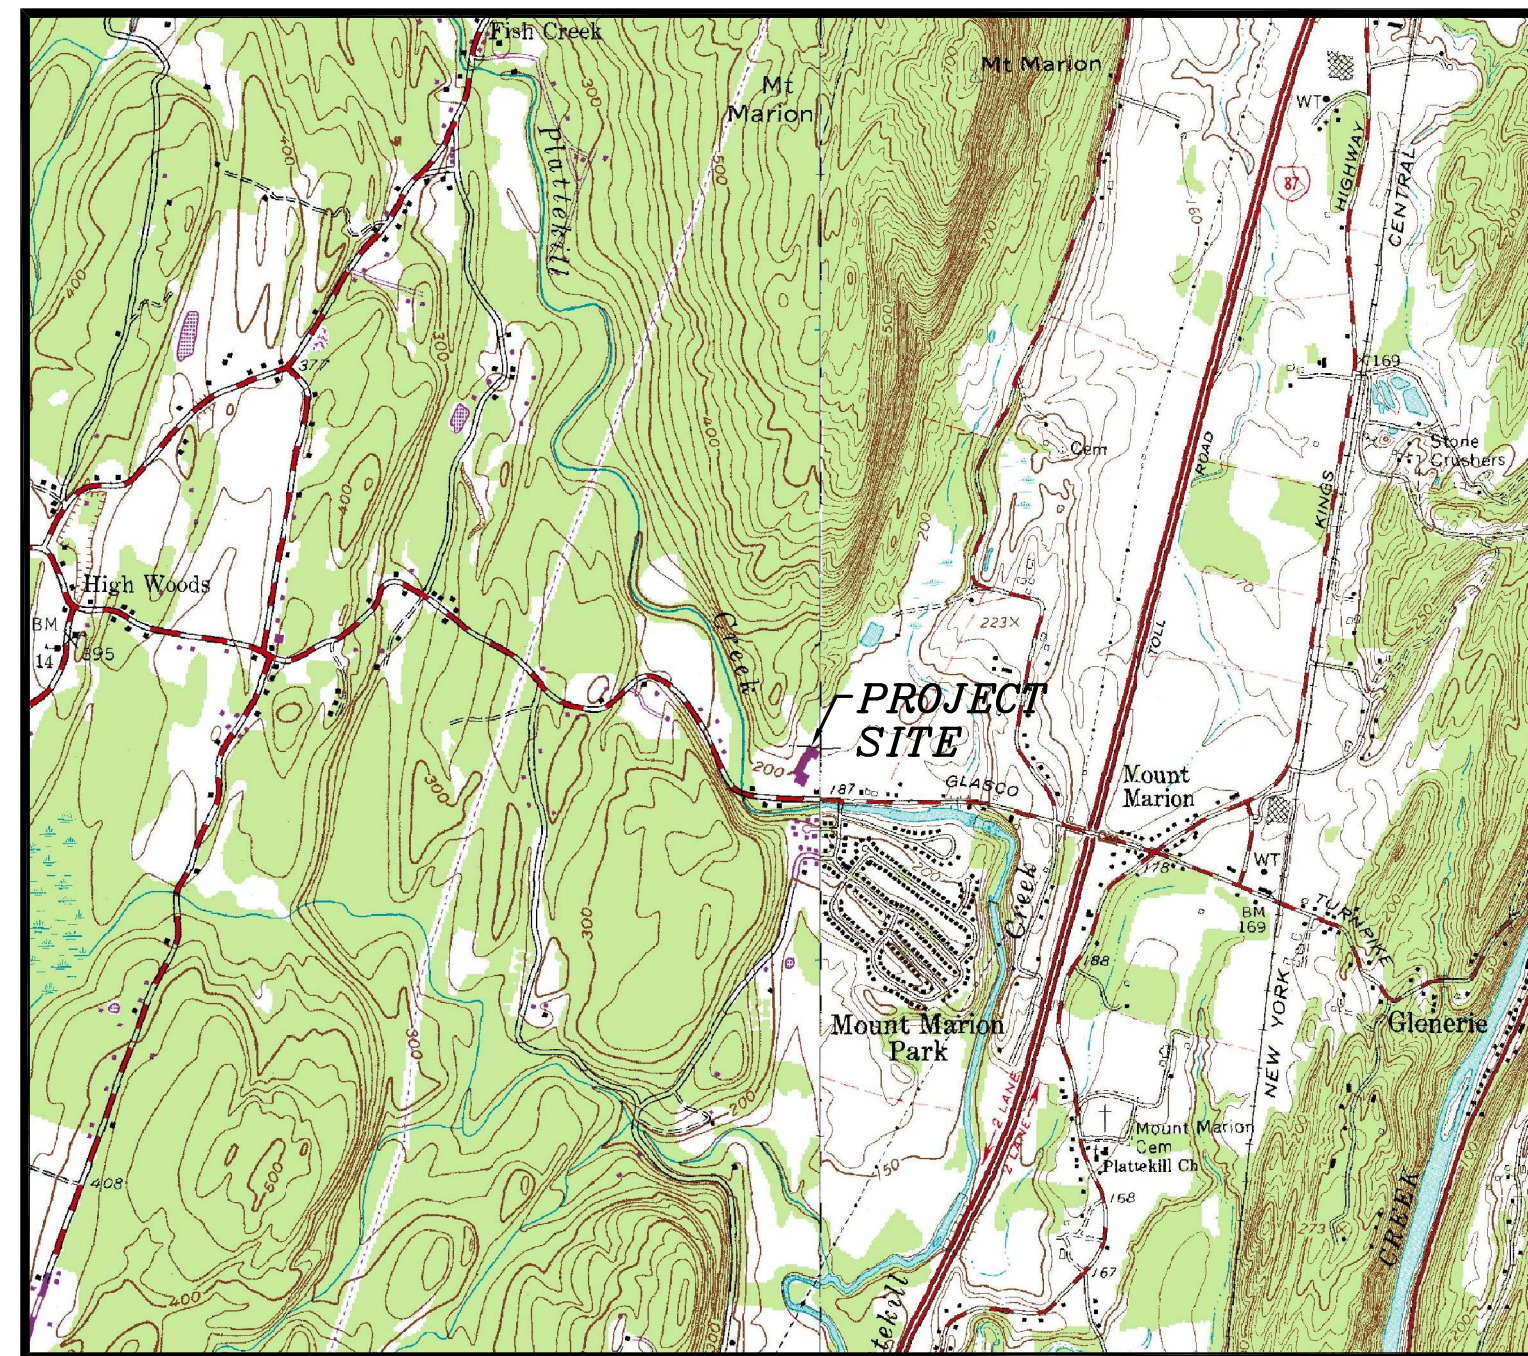

**NORTH** LOCATION MAP SCALE: 1" = 2000'  
SOURCE: WOODSTOCK & SAUGERTIES QUADRANGLES



**NORTH** AERIAL VICINITY MAP SCALE: 1" = 200'  
SOURCE: NEW YORK STATE ORTHOMAGRY, PHOTO DATE SPRING 2013

### CONTACT INFORMATION:

Underground Facilities Protective Organization 1-800-962-7962  
SCSD - Business Administrator, Lissa Jilek 845-247-6520  
SCSD - Superintendent of Building & Grounds Administrative  
Assistant, Carol Petramale 845-247-6500

### SHEET INDEX:

- MM-CS COVER SHEET
- MM-1 EXISTING SITE PLAN
- MM-2 EXISTING SITE MODIFICATIONS
- MM-3 PROPOSED SITE PLAN
- MM-4 DETAIL SHEET

	<b>PRAETORIUS AND CONRAD, P.C.</b> PROFESSIONAL ENGINEERING AND LAND SURVEYING P.O. BOX 360-74 MAIN ST. SAUGERTIES, N.Y. 12477 TELEPHONE: 845-246-3671 FAX: 845-246-3691	
	<b>PROPOSED SIDEWALK REPLACEMENT PROJECT</b>	
<b>COVER SHEET</b>		DR. BY: BDU CK. BY: BDU DATE: 23 JUNE 2017
PREPARED FOR <b>SAUGERTIES CENTRAL SCHOOL DISTRICT          MOUNT MARION ELEMENTARY SCHOOL</b> (744 Glasco Turnpike) Tax Map Number: 28.4-1-14 Town of Saugerties ** Ulster County ** New York		
SCALE: AS SHOWN JOB NO. D17-085		SHEET: <b>MM-CS</b>

Unauthorized alteration or addition to a map or plan bearing a Licensed Engineer's or Land Surveyor's seal is a violation of section 7209, Subdivision 2 of the New York State Education Law.  
© 2017 PRAETORIUS AND CONRAD, P.C.