



SAUGERTIES CENTRAL SCHOOL DISTRICT CHARLES M. RICCARDI ELEMENTARY SCHOOL

PROPOSED SIDEWALK REPLACEMENT PROJECT

70 PLENTY STREET - TOWN OF SAUGERTIES
ULSTER COUNTY, NEW YORK 12477

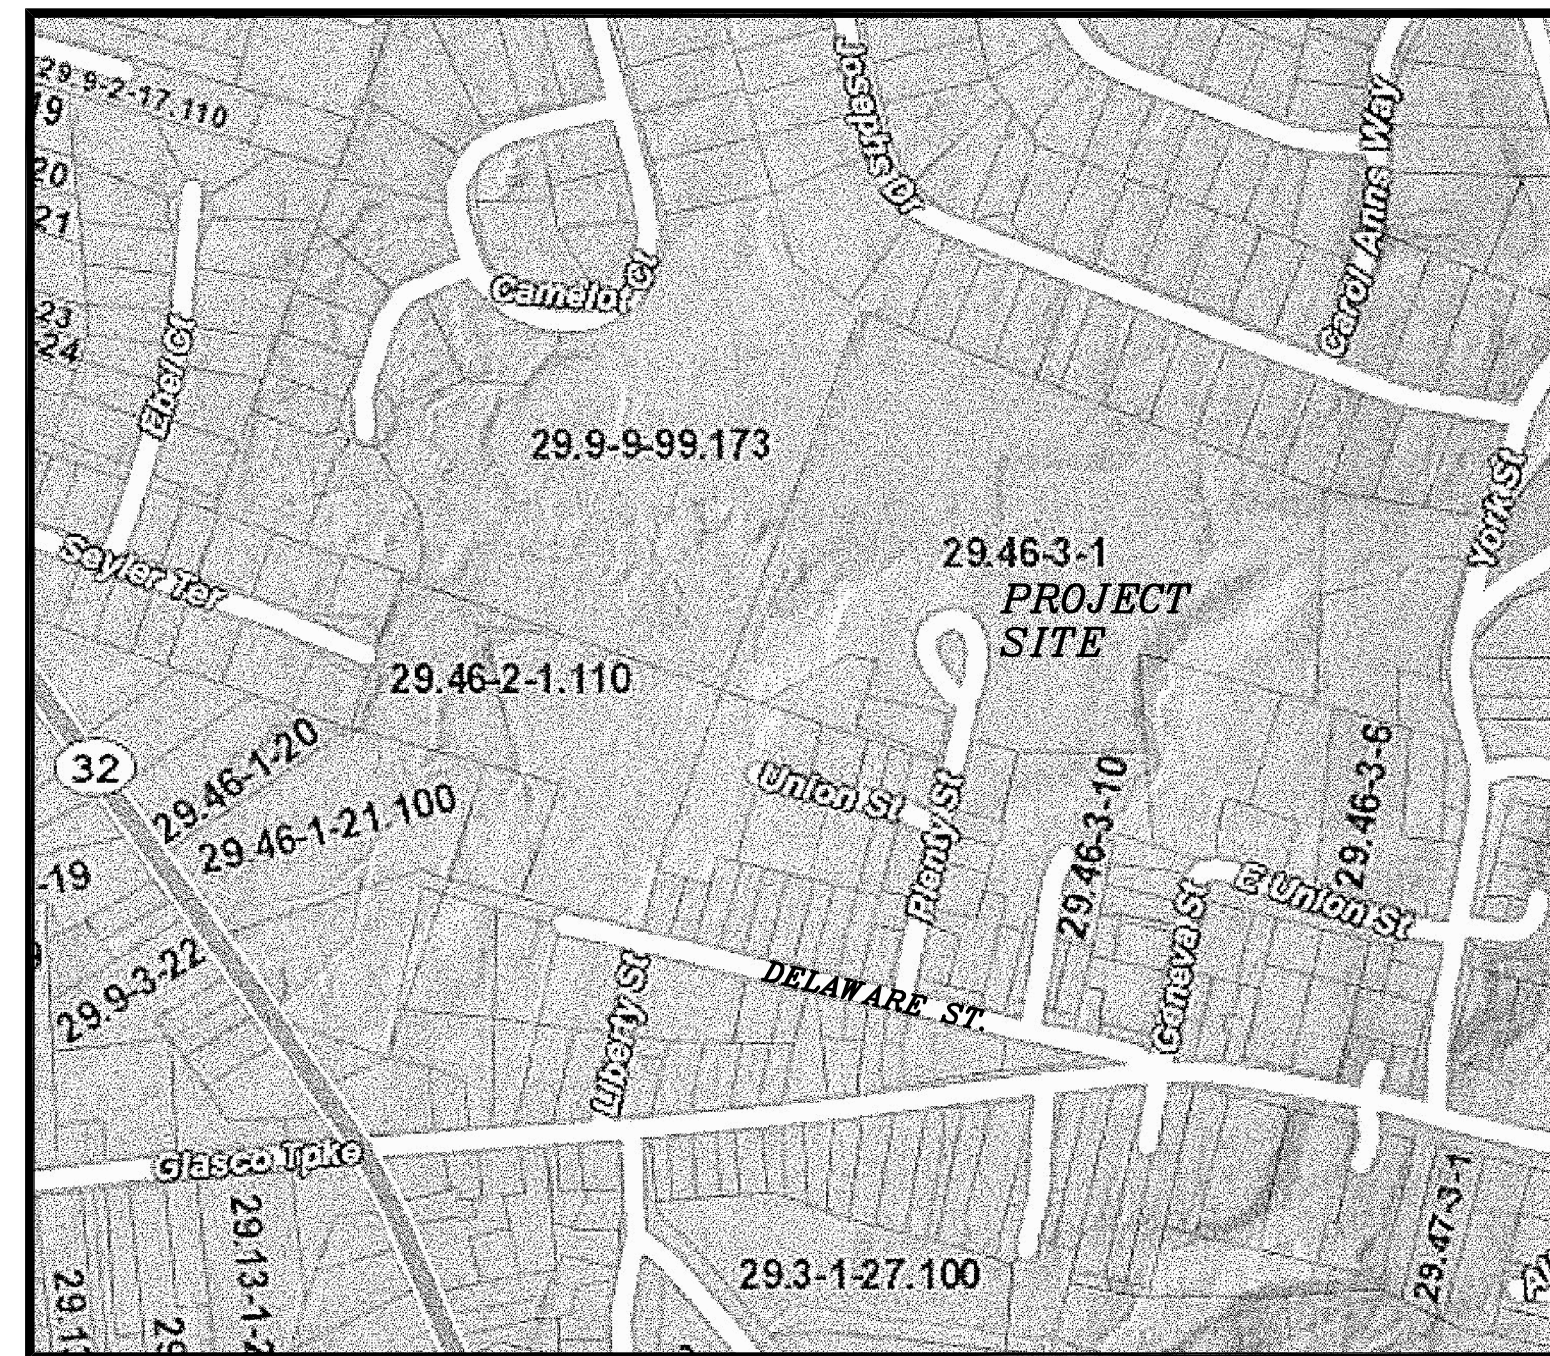

AREA MAP SCALE: 1" = 400'
SOURCE: ULSTER COUNTY PARCEL VIEWER - TAX PARCEL #29.46-3-1

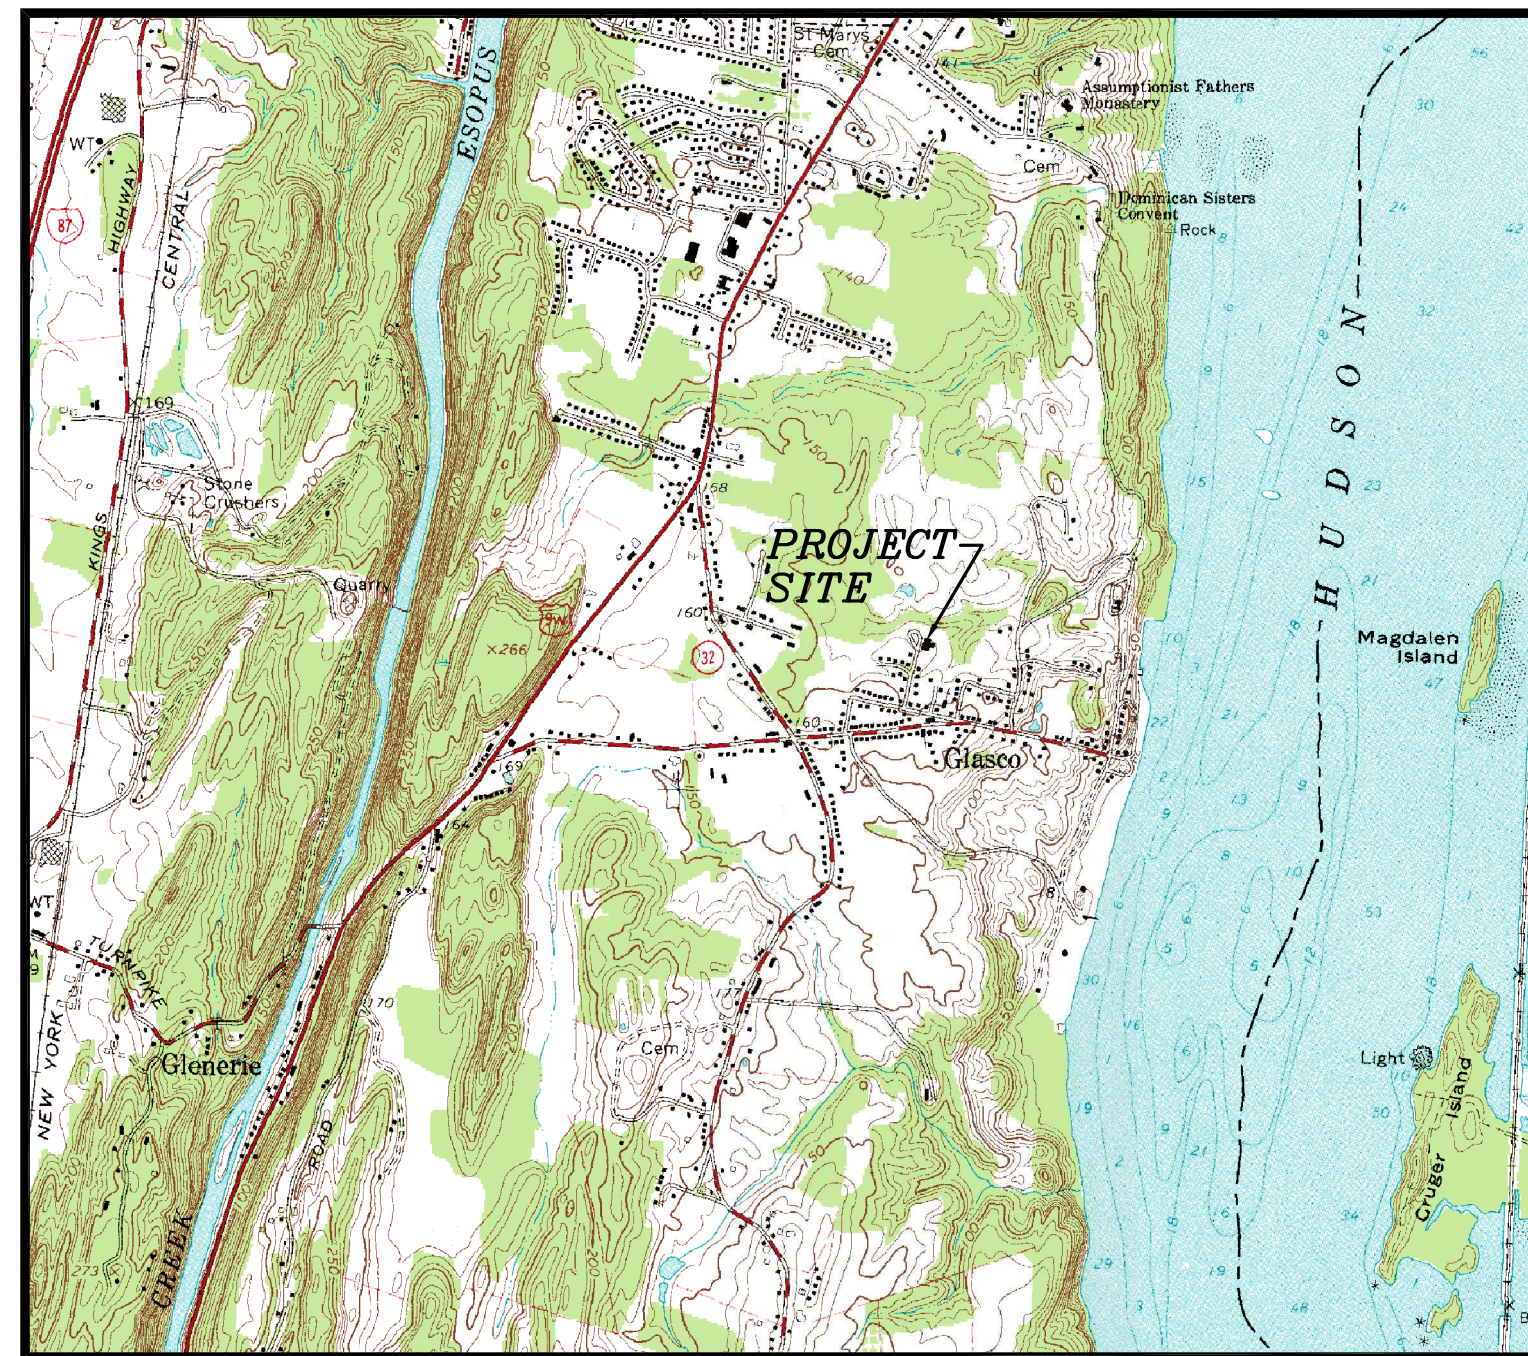

LOCATION MAP SCALE: 1" = 2000'
SOURCE: SAUGERTIES QUADRANGLE



AERIAL VICINITY MAP SCALE: 1" = 200'
SOURCE: NEW YORK STATE ORTHOMAGRY, PHOTO DATE SPRING 2013

CONTACT INFORMATION:

Underground Facilities Protective Organization 1-800-962-7962
SCSD - Business Administrator, Lissa Jilek 845-247-6520
SCSD - Superintendent of Building & Grounds Administrative
Assistant, Carol Petramale 845-247-6500

SHEET INDEX:

- CMR-CS COVER SHEET
- CMR-1 EXISTING SITE PLAN
- CMR-2 EXISTING SITE MODIFICATIONS
- CMR-3 PROPOSED SITE PLAN
- CMR-4 DETAIL SHEET

	PRÆTORIUS AND CONRAD, P.C. PROFESSIONAL ENGINEERING AND LAND SURVEYING P.O. BOX 360-74 MAIN ST. SAUGERTIES, N.Y. 12477 TELEPHONE: 845-246-3671 FAX: 845-246-3691	
	PROPOSED SIDEWALK REPLACEMENT PROJECT	
COVER SHEET		DR. BY: BDU CK. BY: BDU DATE: 26 JUNE 2017
PREPARED FOR SAUGERTIES CENTRAL SCHOOL DISTRICT CHARLES M. RICCARDI ELEMENTARY SCHOOL (70 Plenty Street) Tax Map Number: 29.46-3-1 Town of Saugerties ** Ulster County ** New York		
SCALE: AS SHOWN JOB NO. D16-003		SHEET: CMR-CS

Unauthorized alteration or addition to a map or plan bearing a Licensed Engineer's or Land Surveyor's seal is a violation of section 7209, Subdivision 2 of the New York State Education Law.
© 2017 PRÆTORIUS AND CONRAD, P.C.